


NOTES:

1. DO NOT SCALE DRAWING.
2. DIMENSIONS ARE IN INCHES [mm].
3. LHR DOOR SHOWN.
4. MINIMUM STILE WIDTH: SEE CHART.
5. IF REQUIRED: THRU-BOLT HOLE SIZE
9/32" INTERIOR DOOR FACE
3/8" EXTERIOR DOOR FACE
6. IF OUTSIDE TRIM IS REQUIRED, REFER TO OUTSIDE TRIM TEMPLATE.

BACKSET	MINIMUM STILE
2-3/4" (69.9)	4-1/2" (114)

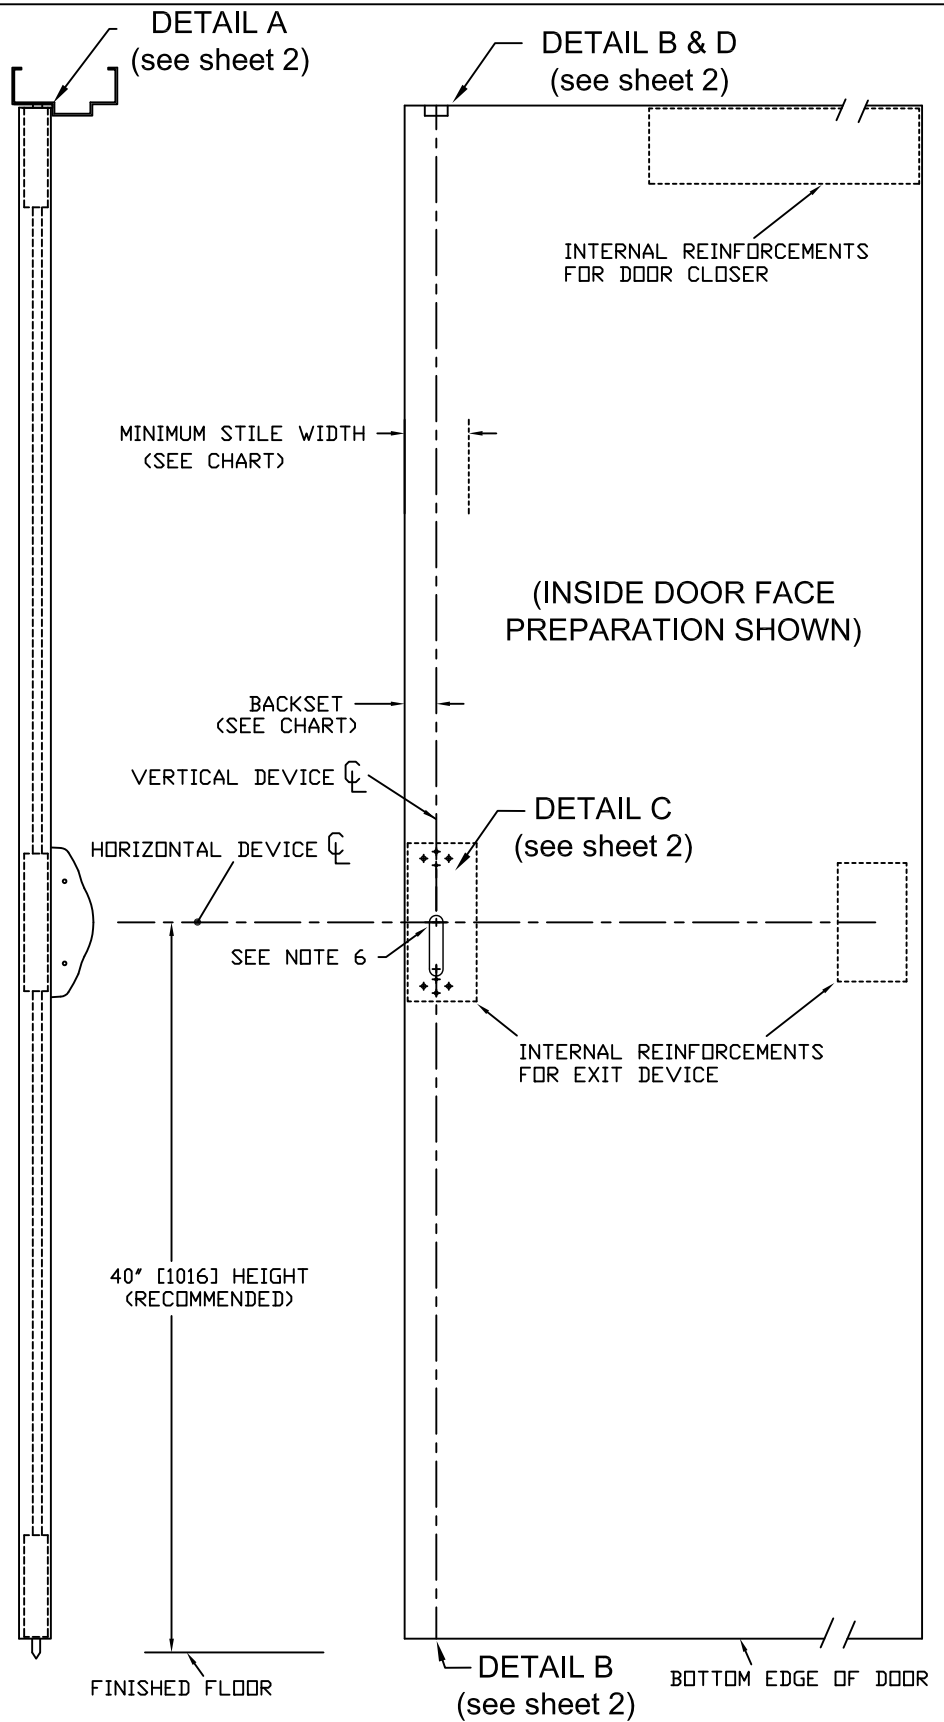

HDG. _____ DR. _____ SHEET 1 OF 2

RESPONSIBILITY

Door and Frame Manufacturers are responsible for providing adequate construction or reinforcements for proper installation of hardware shown. All architectural builders hardware must be installed on properly reinforced doors and frames regardless of the type, material or method of construction.


TEMPLATE
HOLLOW METAL DOOR
80
CONCEALED VERTICAL ROD
EXIT DEVICE

DETEx

DO NOT SCALE DRAWING


DATE 6-16-11

TEMPLATE NUMBER T2306

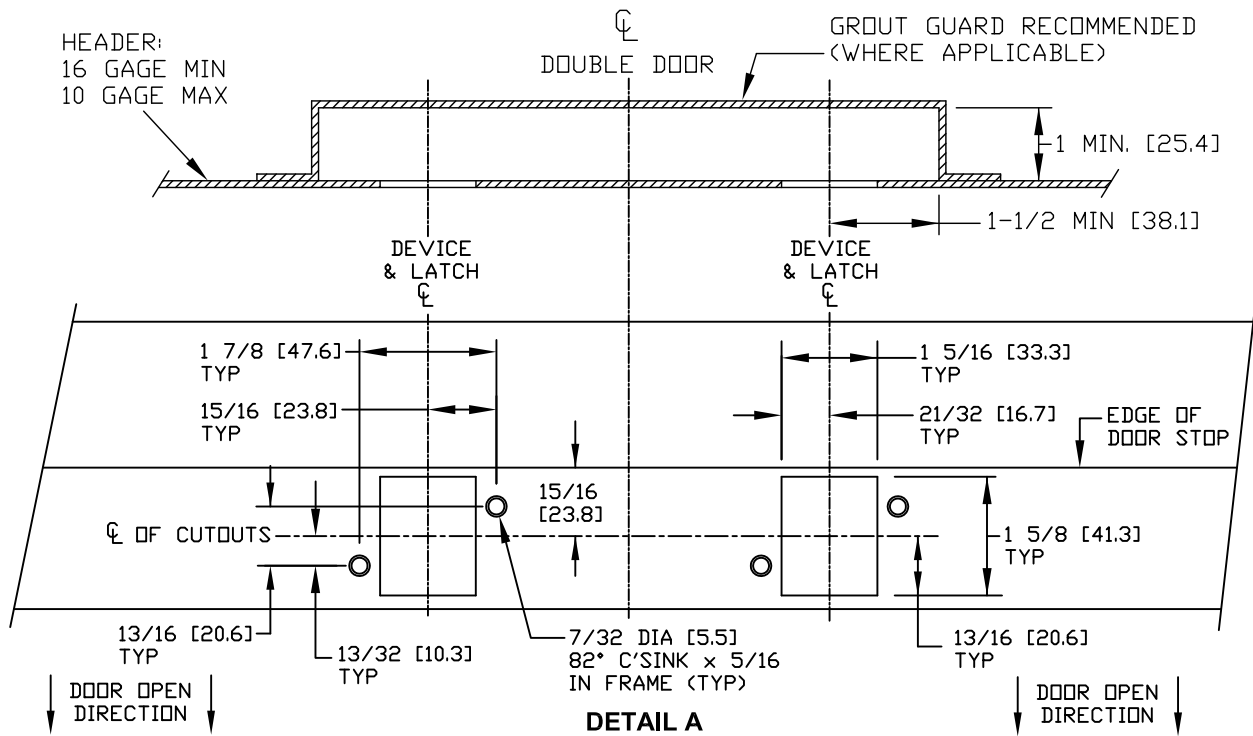


DETAIL A
TOP FRAME STRIKE PREP
LOOKING UP AT HEADER

PLATE, WELDED IN PLACE,
RECESSED 1/4"
TOP & BOTTOM
10-24 TAPPED HOLES

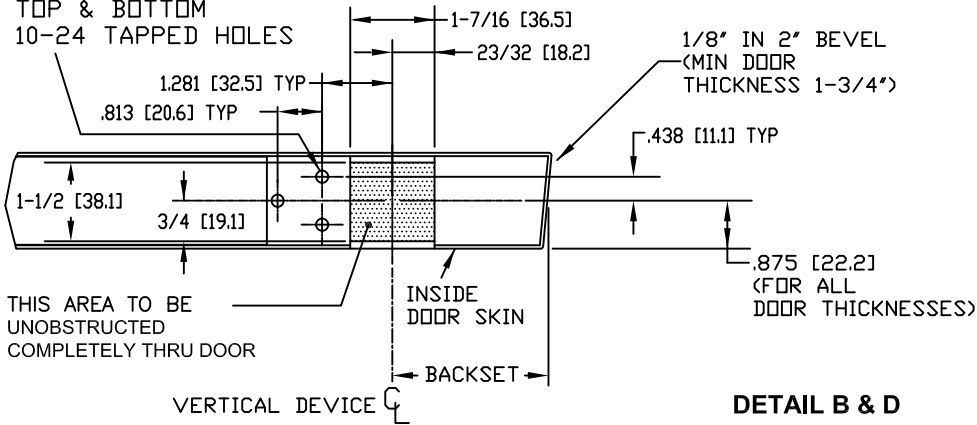


DETAIL B
LATCH MOUNTING
TOP & BOTTOM

DETAIL B & D
LATCH & DOOR TOP MACHINING
& INTERNAL MECHANISM CLEARANCE

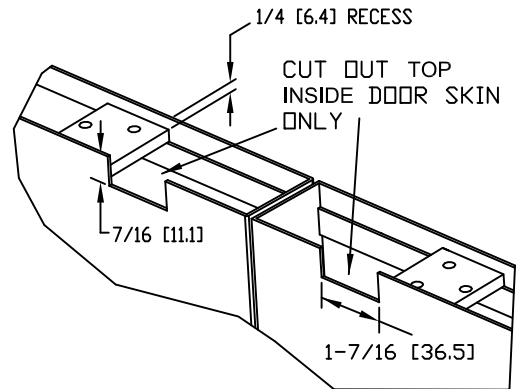

DETAIL D
DOOR TOP MACHINING

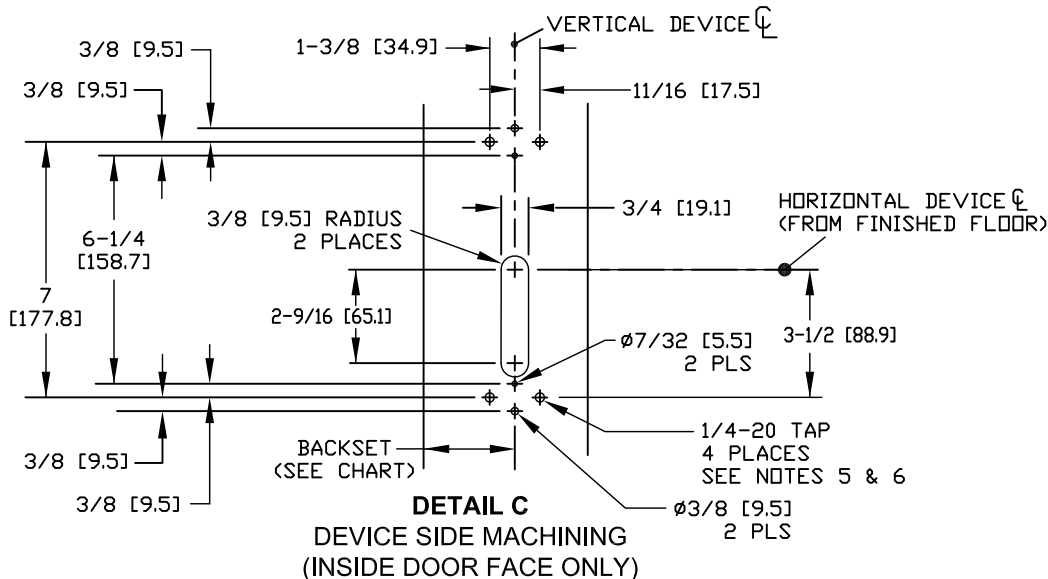

DETAIL C
DEVICE SIDE MACHINING
(INSIDE DOOR FACE ONLY)